




1 FRONT ELEVATION STREET SCENE AS PROPOSED  
SCALE 1:200 @ A3

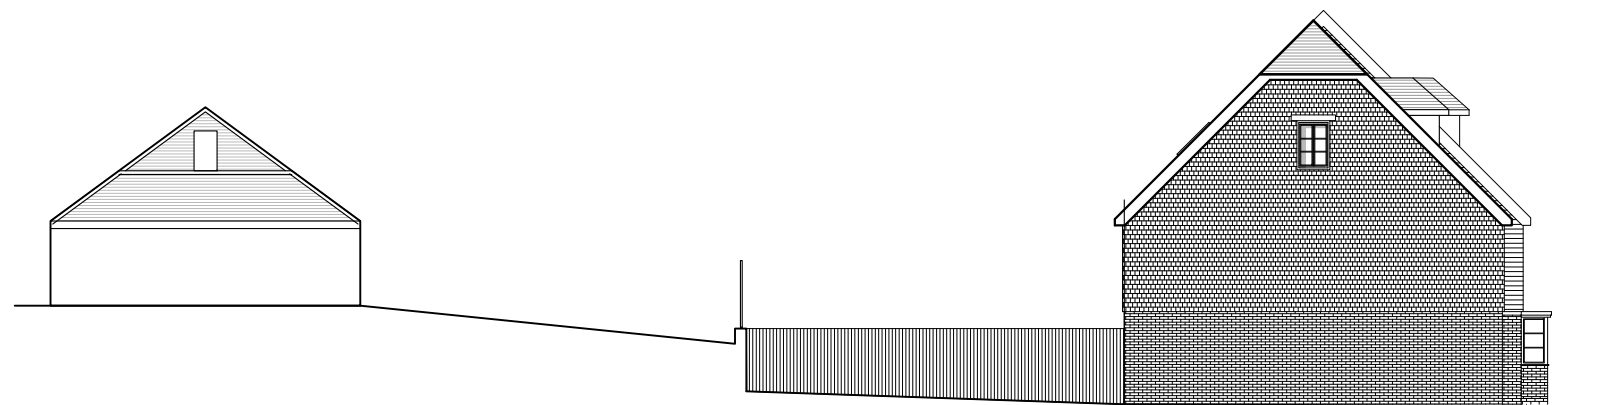

2 NORTH TO SOUTH SECTION AS PROPOSED  
SCALE 1:200 @ A3

NOTES

SCALING FOR PLANNING PURPOSES ONLY.  
ALL DIMENSIONS TO BE CHECKED ON SITE.  
WORK TO BE CARRIED OUT IN ACCORDANCE WITH BYE-LAWS AND REGULATIONS OF LOCAL AUTHORITIES AND STATUTORY UNDERTAKERS.  
THIS DRAWING MAY INCORPORATE INFORMATION FROM OTHER PROFESSIONALS. KTB CANNOT ACCEPT RESPONSIBILITY FOR THE INTEGRITY AND ACCURACY OF SUCH INFORMATION.  
DRAWINGS, SPECIFICATIONS AND SCHEDULES ARE TO BE READ IN CONJUNCTION WITH ALL RELEVANT ARCHITECTS AND CONSULTANTS DRAWINGS AND SPECIFICATIONS.  
PRINT PDF OF THE DWG IN ACTUAL SIZE.



REV	NOTES	DATE	BY
-	-	18.02.2021	-

STATUS PLANNING
PROJECT OAKLEYS GARAGE BURWASH
TITLE STREET SCENE AND PROPOSED SECTION
SCALE AT A3: 1:200

KTB architecture  
15 Theled Street  
London  
SE1 8ST

1 +44 (0)20 7207 4903  
w ktbarch@ktbarchitecture.com  
e hel@ktbarch@ktbarchitecture.com

DWG NUM BUR.PR.E.01 REV -

